

RECEIVED

APR 03 2012

FORM OGC-31



STATE OF MISSOURI
MISSOURI DEPARTMENT OF NATURAL RESOURCES
GEOLOGICAL SURVEY PROGRAM
INJECTION WELL PERMIT APPLICATION
(TO DRILL, DEEPEN, PLUG BACK, OR CONVERT AN EXISTING WELL)

Mo Oil & Gas Council

NOTE ► Permit approval for drilling only, not injection. Approval or denial for injection determined after Mechanical Integrity Test results reviewed and official notification given.

APPLICATION TO DRILL DEEPEN PLUG BACK FOR AN OIL WELL OR GAS WELL

NAME OF COMPANY OR OPERATOR Kansas Resource Exploration & Development, LLC		DATE 03/28/2012	
ADDRESS 9393 W 110th Street, Suite 500	CITY Overland Park	STATE KS	ZIP CODE 66210

DESCRIPTION OF WELL AND LEASE

NAME OF LEASE Belton Unit	WELL NUMBER ADI-50	ELEVATION (GROUND) 1083 feet
------------------------------	-----------------------	---------------------------------

WELL LOCATION (GIVE FOOTAGE FROM SECTION LINES) 411 ft. from <input type="checkbox"/> North <input checked="" type="checkbox"/> South section line 1290 ft. from <input checked="" type="checkbox"/> East <input type="checkbox"/> West section line		
---	--	--

WELL LOCATION Sec. 9 Township 46 North Range 33 <input type="checkbox"/> East <input checked="" type="checkbox"/> West	LATITUDE N38 49' 5.1"	LONGITUDE W94 34' 15.8"	COUNTY Cass
---	--------------------------	----------------------------	----------------

NEAREST DISTANCE FROM PROPOSED LOCATION TO PROPERTY OR LEASE LINE 1290 FEET			
---	--	--	--

DISTANCE FROM PROPOSED LOCATION TO NEAREST DRILLING, COMPLETED OR APPLIED - FOR WELL ON THE SAME LEASE 29.1 FEET			
--	--	--	--

PROPOSED DEPTH 650 feet	ROTARY OR CABLE TOOLS Rotary	DRILLING CONTRACTOR, NAME AND ADDRESS Utah Oil, LLC	APPROX. DATE WORK WILL START 04/20/2012
----------------------------	---------------------------------	--	--

NUMBER OF ACRES IN LEASE 560	NUMBER OF WELLS ON LEASE INCLUDING THIS WELL, COMPLETED IN OR DRILLING TO THIS RESERVOIR 94 NUMBER OF ABANDONED WELLS ON LEASE 0		
---------------------------------	---	--	--

IF LEASE PURCHASED WITH ONE OR MORE WELLS DRILLED, FROM WHOM PURCHASED? NAME DE Exploration ADDRESS 4595 Highway K33, Wellsville, KS 66092		NO. OF WELLS 50 INJECTION 28 INACTIVE 15 ABANDONED 0
--	--	---

STATUS OF BOND	<input type="checkbox"/> SINGLE WELL AMOUNT \$ _____	<input checked="" type="checkbox"/> BLANKET BOND AMOUNT \$ 80,000 OK	<input checked="" type="checkbox"/> ON FILE <input type="checkbox"/> ATTACHED
----------------	---	---	--

REMARKS: (IF THIS IS AN APPLICATION TO DEEPEN OR PLUG BACK, BRIEFLY DESCRIBE WORK TO BE DONE, GIVING PRESENT PRODUCING/INJECTION ZONE AND EXPECTED NEW INJECTION ZONE; USE BACK OF FORM IF NEEDED)

PROPOSED CASING PROGRAM				APPROVED CASING - TO BE FILLED IN BY STATE GEOLOGIST			
AMOUNT	SIZE	WT/FT	CEM.	AMOUNT	SIZE	WT/FT	CEM.
20'	7"	17	5 sks	20'	7"	17	Full
650'	2 7/8"	6.5	125 sks	650'	2 7/8"	6.5	Length

I, the Undersigned, state that I am the COO of the _____ (Company), and that I am authorized by said company to make this report, and that this report was prepared under my supervision and direction and that the facts stated therein are true, correct, and complete to the best of my knowledge.

SIGNATURE 	DATE
---------------	------

PERMIT NUMBER 037-20906	<input checked="" type="checkbox"/> DRILLER'S LOG REQUIRED <input checked="" type="checkbox"/> CORE ANALYSIS REQUIRED IF RUN <input type="checkbox"/> SAMPLES REQUIRED <input checked="" type="checkbox"/> SAMPLES NOT REQUIRED <input type="checkbox"/> WATER SAMPLES REQUIRED AT _____	<input checked="" type="checkbox"/> E-LOGS REQUIRED IF RUN <input checked="" type="checkbox"/> DRILL SYSTEM TEST INFO REQUIRED IF RUN
APPROVED DATE 5-7-12		
APPROVED BY Joseph A. Ellman		

NOTE ► THIS PERMIT NOT TRANSFERABLE TO ANY OTHER PERSON OR TO ANY OTHER LOCATION. APPROVAL OF THIS PERMIT BY THE OIL AND GAS COUNCIL DOES NOT CONSTITUTE ENDORSEMENT OF THE GEOLOGIC MERITS OF THE PROPOSED WELL NOR ENDORSEMENT OF THE QUALIFICATIONS OF THE PERMITTEE

I, Leech of the Utah (Company), confirm that an approved drilling permit has been obtained by the owner of this well. Council approval of this permit will be shown on this form by presence of a permit number and signature of authorized council representative.

DRILLER'S SIGNATURE

DATE

3/30/12

PROPOSED OPERATIONS DATA

PROPOSED AVERAGE DAILY INJECTION,	PRESSURE <u>300</u> PSIG, RATE <u>300</u> BPD/GPM, VOLUME <u>100</u> BBL/GAL
-----------------------------------	--

APPROVED AVERAGE DAILY INJECTION, (TO BE FILLED IN BY STATE GEOLOGIST)	PRESSURE <u>300</u> PSIG, RATE <u>300</u> BPD/GPM, VOLUME <u>100</u> BBL/GAL
---	--

PROPOSED MAXIMUM DAILY INJECTION,	PRESSURE <u>300</u> PSIG, RATE <u>300</u> BPD/GPM, VOLUME <u>100</u> BBL/GAL
-----------------------------------	--

APPROVED MAXIMUM DAILY INJECTION, (TO BE FILLED IN BY STATE GEOLOGIST)	PRESSURE <u>300</u> PSIG, RATE <u>300</u> BPD/GPM, VOLUME <u>100</u> BBL/GAL
---	--

ESTIMATED FRACTURE PRESSURE GRADIENT OF INJECTION ZONE 0.4 PSI/FOOTDESCRIBE THE SOURCE OF THE INJECTION FLUID Squirrel return water and rural water

NOTE ► SUBMIT AN APPROPRIATE ANALYSIS OF THE INJECTION FLUID. (SUBMIT ON SEPARATE SHEET)

DESCRIBE THE COMPATIBILITY OF THE PROPOSED INJECTION FLUID WITH THAT OF THE RECEIVING FORMATIONS, INCLUDING TOTAL DISSOLVED SOLIDS COMPARISONS

We have been using these injection fluids since the waterflood began with no issues. The formations respond to injection fluids. The injection fluids consist of recycled formation water and fresh water.

GIVE AN ACCURATE DESCRIPTION OF THE INJECTION ZONE INCLUDING LITHOLOGIC DESCRIPTIONS, GEOLOGIC NAME, THICKNESS, DEPTH, POROSITY, AND PERMEABILITY.

The upper, middle, and lower Squirrel Sandstone depth ranges from 516-615 feet with an average thickness of 90 feet. The upper Squirrel is generally 30 feet thick with 21% average porosity and 172 millidarcy's average permeability. The middle Squirrel is generally 20 feet thick with 22% average porosity and 1,000 millidarcy's average permeability. The lower Squirrel is generally 40 feet thick with 20.5% average porosity and 593 millidarcy's average permeability

GIVE AN ACCURATE DESCRIPTION OF THE CONFINING ZONES INCLUDING LITHOLOGIC DESCRIPTION, GEOLOGIC NAME, THICKNESS, DEPTH, POROSITY, AND PERMEABILITY.

The confining layers of the Squirrel Sandstone consist of the Fort Scott group above the sandstone and the Verdigris formation below the sandstone. The Fort Scott contains two prominent shales, the Blackwater Creek and the Excello, as well as the Blackjack Creek limestone that has a total thickness of 30-50 feet. The Verdigris formation consists of the Ardmore limestone member and the Oakley shale with a total thickness of 20-40 feet. The zones are impermeable at less than 3% porosity.

SUBMIT ALL AVAILABLE LOGGING AND TESTING DATA ON THE WELL

GIVE A DETAILED DESCRIPTION OF ANY WELL NEEDING CORRECTIVE ACTION THAT PENETRATES THE INJECTION ZONE IN THE AREA OF REVIEW (1/2 MILE RADIUS AROUND WELL). INCLUDE THE REASON FOR AND PROPOSED CORRECTIVE ACTION.


No corrective action needed.



STATE OF MISSOURI
MISSOURI DEPARTMENT OF NATURAL RESOURCES
GEOLOGICAL SURVEY PROGRAM
INJECTION WELL SCHEMATIC

OGC-11

COUNTY	PERMIT NUMBER	OPERATOR	WELL NUMBER
Cass		Kansas Resource Exploration & Development	

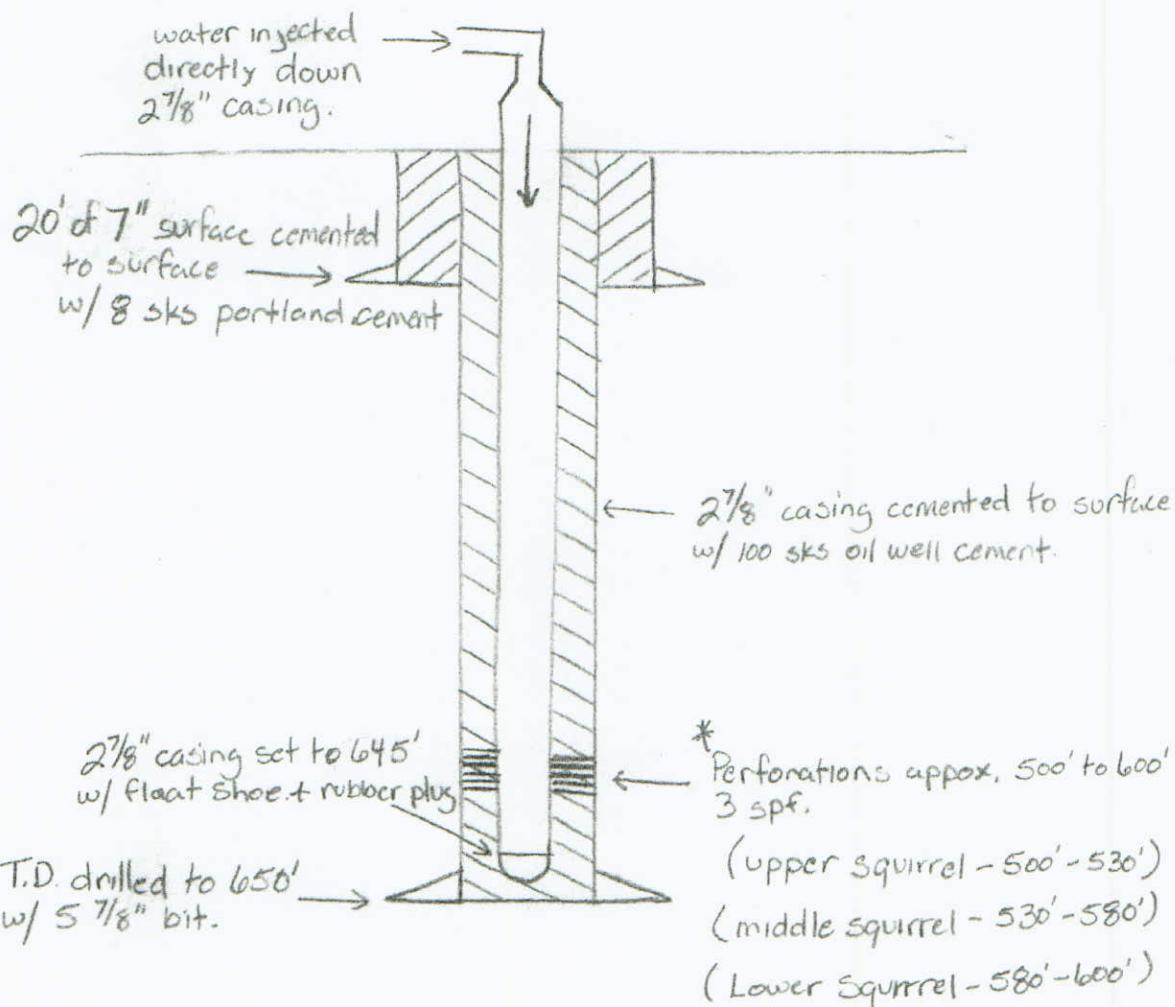

* Upper, middle and lower Squirrel sections confined by shale and Limestone.

INSTRUCTIONS ON THE ABOVE SPACE DRAW A NEAT, ACCURATE SCHEMATIC DIAGRAM OF THE APPLICANT INJECTION WELL, INCLUDING THE FOLLOWING: CONFIGURATION OF WELLHEAD, TOTAL DEPTH OR PLUG BACK TOTAL DEPTH, DEPTH OF ALL INJECTION OR DISPOSAL INTERVALS, AND THEIR FORMATION NAMES, LITHOLOGY OF ALL FORMATIONS PENETRATED, DEPTHS OF THE TOPS AND BOTTOMS OF ALL CASING AND TUBING, SIZE AND GRADE OF ALL CASING AND TUBING, AND THE TYPE AND DEPTH OF PACKER, DEPTH, LOCATION, AND TYPE OF ALL CEMENT, DEPTH OF ALL PERFORATIONS AND SQUEEZE JOBS, AND GEOLOGIC NAME AND DEPTH TO BOTTOM OF ALL UNDERGROUND SOURCES OF DRINKING WATER WHICH MAY BE AFFECTED BY THE INJECTION. USE BACK IF ADDITIONAL SPACE IS NEEDED, OR ATTACH SHEET.

RECEIVED

APR 24 2012

Well Schematic, Continued

Mo Oil & Gas Council

The surface casing is 7" in diameter and is new, limited service grade pipe. The 7" is drifted and tested to 7,000 lbs. and weighs 17 lbs. per foot. The surface casing will be set to a minimum depth of 20 feet and extend 6 inches above the surface. Approximately 8 sacks of Portland cement will be circulated to surface and will secure the well and ensure the contents of the well bore is sealed off from sources of drinking water. The production casing is used 2 7/8" EUE upset, drifted and tested to 7,000 lbs. No tubing will be ran in the injection wells, the injection fluid will be injected directly down the 2 7/8" casing. The total depth of the well will be approximately 650 feet drilled with a 5 5/8" bit. A 2 7/8" flapper type float shoe will be set at the base of the 2 7/8" casing pipe (645 feet) with centralizers installed to center the casing inside the well bore for better cement bonding. The 2 7/8" casing will be cemented from 650 feet to surface using a 2 7/8" rubber plug for displacing the cement. Approximately 100 sacks of high-grade Oil Well cement will be used to cement all wells. This cement will ensure that no contents of the pipe will leave the well bore. The top of the 2 7/8" casing will extend approximately one foot above ground level. After the cement has cured and effectively bonded to the 2 7/8" casing, perforations will be made in the Squirrel Sandstone formation from approximately 500-600 feet, depending on where the oil sand is present at this particular location. Wells will be shot with 3 perforations per foot where the squirrel sandstone oil reservoir is present and capable of water injection. No water sources are present at this depth and will not be affected by these perforations or the injection. The relevant sources of drinking water are located less than 20 feet below surface. The 7" surface pipe and durable Portland cement ensures these water sources will remain free from contamination from drilling and injection activity. Other sources of potential usable water may be present, however not always potable, in the Pennsylvanian and Mississippian formations located approximately 150 feet or deeper below the base of the Squirrel Sandstone.

The lithology of all formations penetrated by the wellbore are as follows:

<u>Formation</u>	<u>Total Depth (feet)</u>
Soil	0 – 2
Clay	2 – 6
Lime	6 – 28
Shale	28 – 49
Lime	49 – 64
Shale	64 – 69
Red Bed	69 – 78
Shale	78 – 82

Lime	82 – 87
Shale	87 – 105
Gray Sand	105 – 124
Shale	124 – 128
Lime	128 – 130
Shale	130 – 147
Lime	147 – 177
Shale	177 – 186 (Slate 183 – 184)
Lime	186 – 204
Shale	204 – 209 (Slate 207 – 208)
Lime	209 – 211
Shale	211 – 214
Lime "Hertha"	214 – 220
Shale	220 – 259
Lime	259 – 260
Gray Sand "Knobtown"	260 – 262
Shale	262 – 324
Gray Sand	324 – 329
Shale	329 – 358
Gray Sand (Lamin. w/ Lime)	358 – 362
Shale	362 – 399
Lime	399 – 401
Shale	401 – 404
Lime	404 – 406
Shale (Slate 411 – 412)	406 – 417
Lime (Broken)	417 – 424
Shale	424 – 427
Gray Sand	427 – 431

Shale	431 – 443
Lime	443 – 448
Shale (Shale 452 – 453)	448 – 469
Gray Sand	469 – 471
Sdy. Shale (oil trace)	471 – 501
Very laminated Sand	501 – 502
Sandy Lime	502 – 503
Slightly lamin. Sand	503 – 504
Sandy Lime	504 – 505
Solid Sand	505 – 506.5
Shale	506.5 – 507
Slightly lamin. Sand	507 – 507.5
Sandy Shale	507.5 – 509.5
Solid Sand	509.5 – 510.5
Sandy Lime	510.5 – 511.5
Solid Sand	511.5 – 515.5
Sandy Lime	515.5 – 518
Solid Sand	518 – 520
Sandy Lime	520 – 521
Solid Sand	521 – 525
Sandy Lime	525 – 526
Laminated Sand	526 – 527
Sandy Shale	527 – 528.5
Sandy Lime	528.5 – 530
Solid Sand	530 – 533
Sandy Lime	533 – 534
Sandy Shale	534 – 535
Slightly laminated Sand	535 – 536.5


Sandy Lime	536.5 – 538
Solid Sand	538 – 539
Lime and Shells	539 – 541
Sand lamin. w/ Sandy Lime	541 – 542
Lime and Shells	542 – 543
Solid Sand	543 – 544.5
Sandy Lime and Shells	544.5 – 547.5
Sand and Shells	547.5 – 548.5
Lime and Shells	548.5 – 552
Solid Sand	552 – 553
Lime and Shells	553 – 555.5
Sand and Shells	555.5 – 559.5
Lime and Shells	559.5 – 563.5
Solid Sand	563.5 – 582.5
Slightly laminated	582.5 – 583.5
Shale and Shells	583.5 – 587.5
Solid Sand	587.5 – 590.5
Sand and Shells	590.5 – 591.5
Solid Sand	591.5 – 593
Lime	593 – 593.5
Very laminated Sand	593.5 – 596
Shale	596 – 616 (Slate 610 – 611)
Lime	616 – 617
Shale	617 – 650 (Slate 621 – 622)



STATE OF MISSOURI
MISSOURI DEPARTMENT OF NATURAL RESOURCES
GEOLOGICAL SURVEY PROGRAM
INJECTION WELL LOCATION PLAT

FORM OGC-41

OWNER'S NAME									
Kansas Resource Exploration & Development, LLC (K.R.E.D)									
LEASE NAME		Belton Unit - ADI-50				COUNTY			
						Cass			
WELL LOCATION		(GIVE FOOTAGE FROM SECTION LINES)							
411 ft. from <input type="checkbox"/> North <input checked="" type="checkbox"/> South section line		1290 ft. from <input checked="" type="checkbox"/> East <input type="checkbox"/> West section line							
WELL LOCATION									
Sec. 9 Township 46 North Range 33 <input type="checkbox"/> East <input checked="" type="checkbox"/> West									
LATITUDE N38 49' 5.079"		LONGITUDE W94 34' 15.808"							
		<p>Section 9</p>							
REMARKS		<p>1 square = 660'</p>							
INSTRUCTIONS		<p>This is to certify that I have executed a survey to accurately locate oil and gas wells in accordance with 10 CSR 50-2.030 and that the results are correctly shown on the above plat.</p>							
On the above plat, show distance of the proposed well from the two nearest section lines, the nearest lease line, and from the nearest well on the same lease completed in or drilling to the same reservoir. Do not confuse survey lines with lease lines. See rule 10 CSR 50-2.030 for survey requirements. Lease lines must be marked.									
REGISTERED LAND SURVEY						NUMBER			

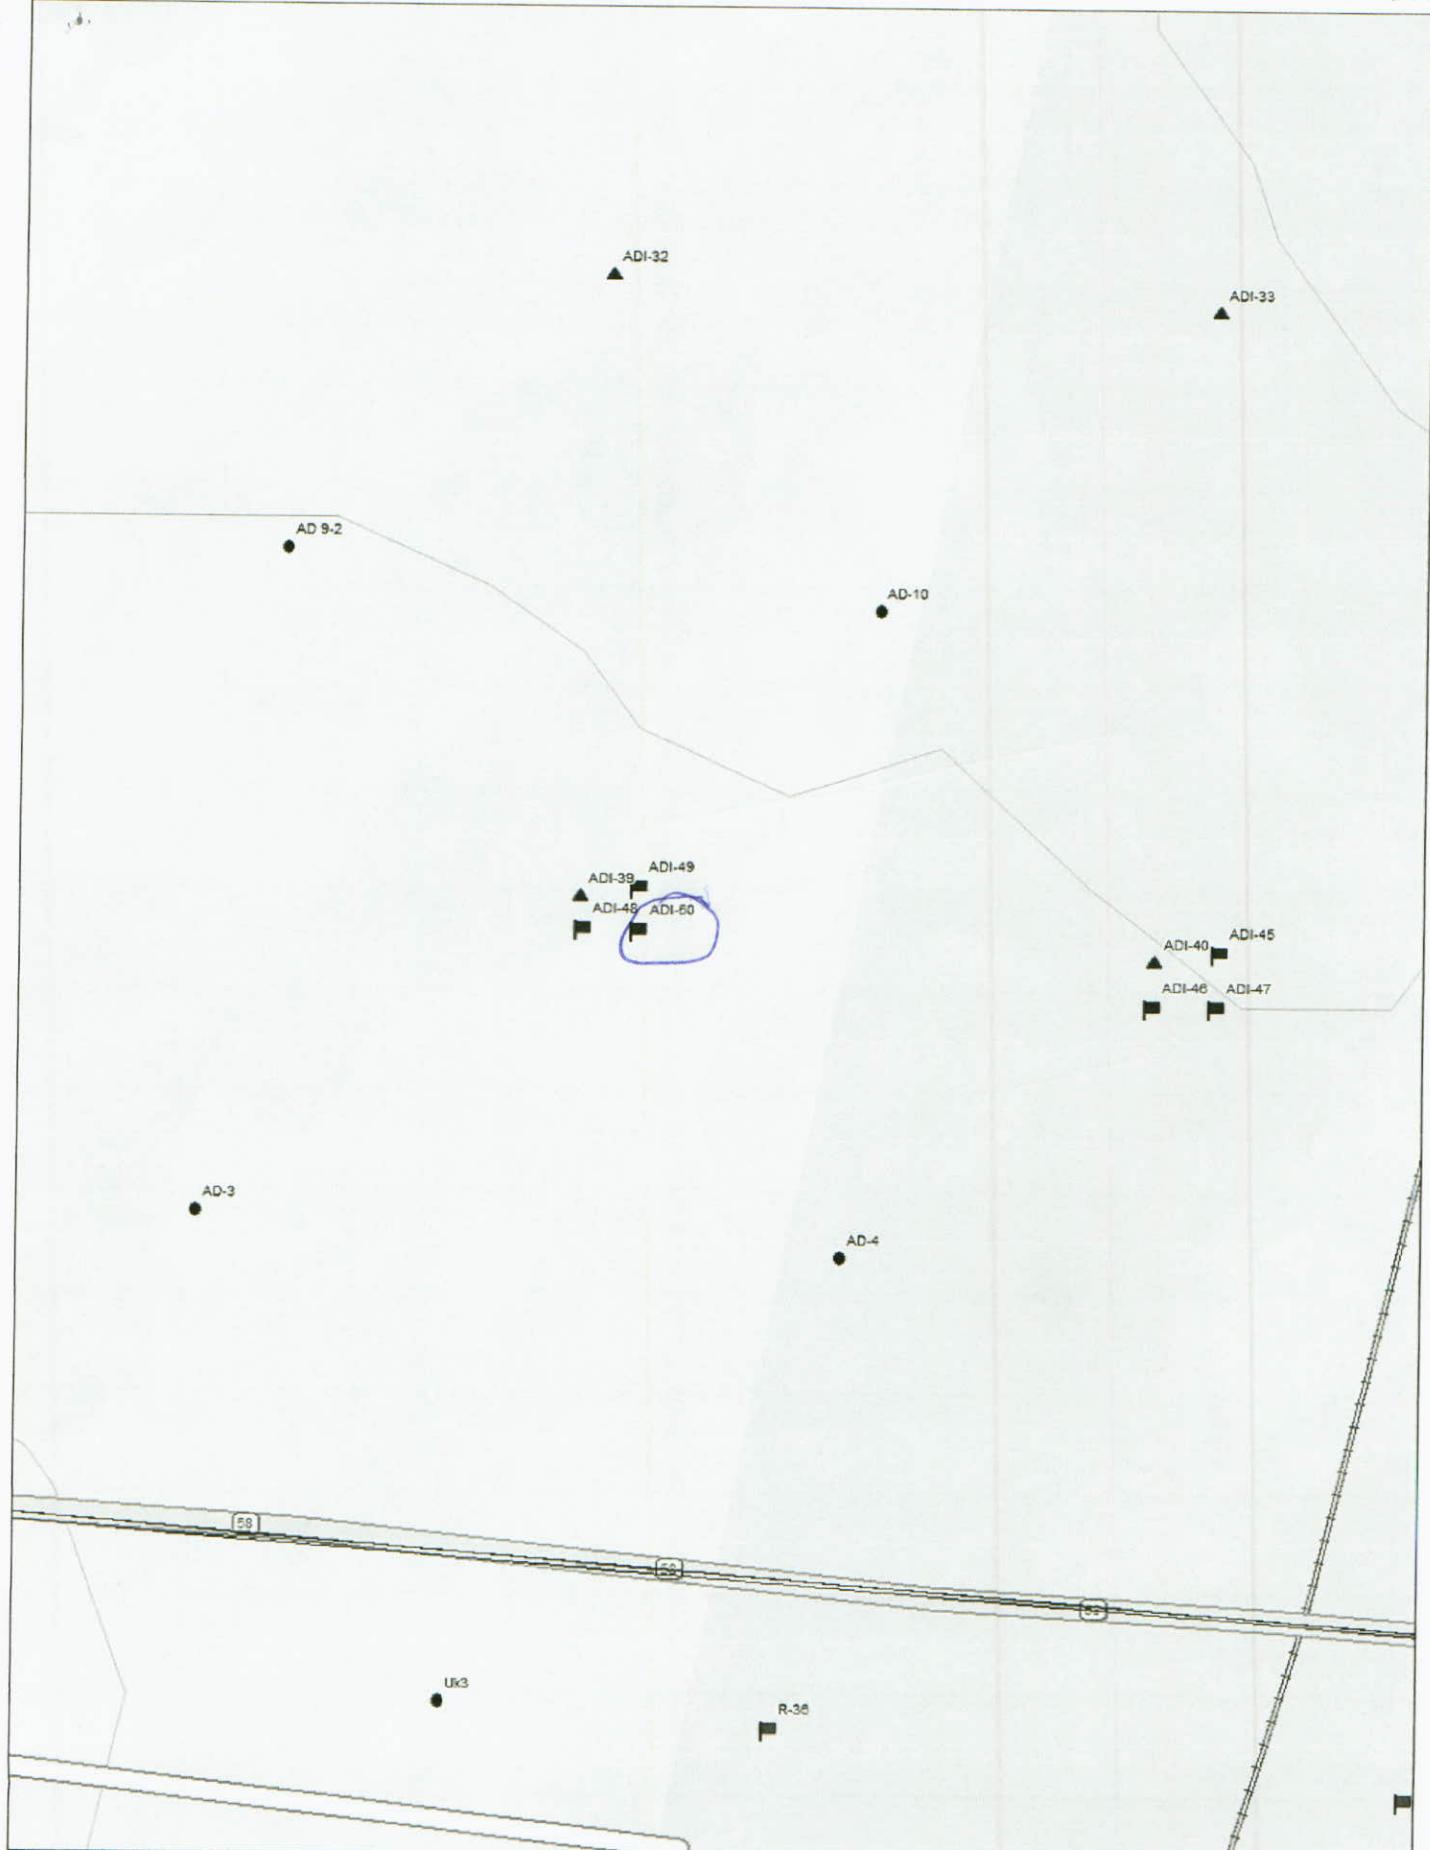

Data use subject to license.

© DeLorme. XMap® 7.

www.delorme.com

★
MN (2.2° E)
Data Zoom 17-0

0 40 80 120 160 200 240 ft



Data use subject to license.

© DeLorme. XMap® 7.

www.delorme.com

Scale 1 : 12,800

0 200 400 600 800 1000
0 100 200 300 400 500
ft m
1" = 1,066.7 ft
Data Zoom 14-0



AREA OF REVIEW WELLS (1/2 MILE RADIUS AROUND WELL) THAT PENETRATE THE INJECTION INTERVAL

INSTRUCTIONS

In the grid below, place the descriptions of area of review wells (1/2 mile radius around well) of public record that penetrate the proposed injection zone. Complete the following: lease name, well number, location, owner, depth in feet, type of well (Oil = O, Gas = G, Water = W, Unknown = U, Other - specify), date spudded, date completed, and construction of the well. Give a brief but accurate description of the well's construction including all plugging and/or completion of information, detailing the cement, casing, and subsurface casing information.

LEASE	WELL NO.	LOCATION	OWNER	DEPTH	TYPE	DATE SPUNDED	DATE COMPLETED	CONSTRUCTION
Belton Unit	R-1	569 FROM (S) SEC LINE 2412 FROM (E)(W) SEC LINE SEC. 16 T. 46 N.R. 33W	K.R.E.D.	619'	O	04/08/1999	04/13/1999	4 1/2" casing cemented to surface 2 3/8" tubing 3/4" rods and insert pump
Belton Unit	R-2	481 FROM (N)(S) SEC LINE 1024 FROM (E)(W) SEC LINE SEC. 16 T. 46 N.R. 33W	K.R.E.D.	600'	O	06/04/1999	06/10/1999	4 1/2" casing cemented to surface 2 3/8" tubing 3/4" rods and insert pump
Belton Unit	R-3	43 FROM (N)(S) SEC LINE 2423 FROM (E)(W) SEC LINE SEC. 16 T. 46 N.R. 33W	K.R.E.D.	665'	O	02/29/2000	03/02/2000	4 1/2" casing cemented to surface 2 3/8" tubing 3/4" rods and insert pump
Belton Unit	R-4	323 FROM (S) SEC LINE 2013 FROM (E)(W) SEC LINE SEC. 16 T. 46 N.R. 33W	K.R.E.D.	680'	O	03/02/2000	03/07/2000	4 1/2" casing cemented to surface 2 3/8" tubing 3/4" rods and insert pump
Belton Unit	R-5	168 FROM (N)(S) SEC LINE 2406 FROM (E)(W) SEC LINE SEC. 16 T. 46 N.R. 33W	K.R.E.D.	639'	O	04/23/2000	04/25/2000	4 1/2" casing cemented to surface 2 3/8" tubing 3/4" rods and insert pump
Belton Unit	R-6	171 FROM (N)(S) SEC LINE 2890 FROM (E)(W) SEC LINE SEC. 16 T. 46 N.R. 33W	K.R.E.D.	608'	O	04/27/2000	04/28/2000	4 1/2" casing cemented to surface 2 3/8" tubing 3/4" rods and insert pump
Belton Unit	R-7	571 FROM (S) SEC LINE 2901 FROM (E)(W) SEC LINE SEC. 16 T. 46 N.R. 33W	K.R.E.D.	646'	O	05/01/2000	05/02/2000	4 1/2" casing cemented to surface 2 3/8" tubing 3/4" rods and insert pump
Belton Unit	R-8	1023 FROM (N)(S) SEC LINE 2884 FROM (E)(W) SEC LINE SEC. 16 T. 46 N.R. 33W	K.R.E.D.	655'	O	05/05/2000	05/08/2000	4 1/2" casing cemented to surface 2 3/8" tubing 3/4" rods and insert pump
Belton Unit	R-9	1008 FROM (N)(S) SEC LINE 2418 FROM (E)(W) SEC LINE SEC. 16 T. 46 N.R. 33W	K.R.E.D.	651'	O	05/03/2000	05/05/2000	4 1/2" casing cemented to surface 2 3/8" tubing 3/4" rods and insert pump

AREA OF REVIEW WELLS (1/2 MILE RADIUS AROUND WELL) THAT PENETRATE THE INJECTION INTERVAL
INSTRUCTIONS

In the grid below, place the descriptions of area of review wells (1/2 mile radius around well) of public record that penetrate the proposed injection zone. Complete the following: lease name, well number, location, owner, depth in feet, type of well (Oil = O, Gas = G, Water = W, Injection = I, Strat Test = S, Unknown = U, Other - specify), date spudded, date completed, and construction of the well. Give a brief but accurate description of the well's construction including all plugging and/or completion of information, detailing the cement, casing, and subsurface casing information.

LEASE	WELL NO.	LOCATION	OWNER	DEPTH	TYPE	DATE SPUNDED	DATE COMPLETED	CONSTRUCTION
Belton Unit	R-10	<u>1905</u> FROM <u>(N)</u> SEC LINE <u>1920</u> FROM <u>(E)</u> SEC LINE SEC. 16 T. 46 N.R. 33W	K.R.E.D.	627'	O	05/15/2000	05/16/2000	4 1/2" casing cemented to surface 2 3/8" tubing 3/4" rods and insert pump
Belton Unit	R-11	<u>567</u> FROM <u>(N)</u> SEC LINE <u>1968</u> FROM <u>(E)</u> SEC LINE SEC. 16 T. 46 N.R. 33W	K.R.E.D.	626'	O	05/10/2000	05/12/2000	4 1/2" casing cemented to surface 2 3/8" tubing 3/4" rods and insert pump
Belton Unit	R-12	<u>192</u> FROM <u>(N)</u> SEC LINE <u>1954</u> FROM <u>(E)</u> SEC LINE SEC. 16 T. 46 N.R. 33W	K.R.E.D.	642'	O	05/16/2000	05/18/2000	4 1/2" casing cemented to surface 2 3/8" tubing 3/4" rods and insert pump
Belton Unit	R-13	<u>441</u> FROM <u>(N)</u> SEC LINE <u>1983</u> FROM <u>(E)</u> SEC LINE SEC. 16 T. 46 N.R. 33W	K.R.E.D.	620'	O	05/22/2000	05/24/2000	4 1/2" casing cemented to surface 2 3/8" tubing 3/4" rods and insert pump
Belton Unit	R-14	<u>174</u> FROM <u>(N)</u> SEC LINE <u>3330</u> FROM <u>(E)</u> SEC LINE SEC. 16 T. 46 N.R. 33W	K.R.E.D.	637'	O	09/17/2001	09/19/2001	4 1/2" casing cemented to surface 2 3/8" tubing 3/4" rods and insert pump
Belton Unit	R-15	<u>573</u> FROM <u>(N)</u> SEC LINE <u>3335</u> FROM <u>(E)</u> SEC LINE SEC. 16 T. 46 N.R. 33W	K.R.E.D.	621'	O	12/15/2000	12/20/2000	4 1/2" casing cemented to surface 2 3/8" tubing 3/4" rods and insert pump
Belton Unit	R-16	<u>3120</u> FROM <u>(N)</u> SEC LINE <u>2548</u> FROM <u>(E)</u> SEC LINE SEC. 16 T. 46 N.R. 33W	K.R.E.D.	652.5'	O	10/13/2003	10/15/2003	4 1/2" casing cemented to surface 2 3/8" tubing 3/4" rods and insert pump
Belton Unit	R-17	<u>3110</u> FROM <u>(N)</u> SEC LINE <u>2537</u> FROM <u>(E)</u> SEC LINE SEC. 16 T. 46 N.R. 33W	K.R.E.D.	686'	O	01/29/2004	01/30/2004	4 1/2" casing cemented to surface 2 3/8" tubing 3/4" rods and insert pump
Belton Unit	R-18	<u>256</u> FROM <u>(N)</u> SEC LINE <u>1637</u> FROM <u>(E)</u> SEC LINE SEC. 16 T. 46 N.R. 33W	K.R.E.D.	914.5'	O	01/07/2004	01/09/2004	4 1/2" casing cemented to surface 2 3/8" tubing 3/4" rods and insert pump

AREA OF REVIEW WELLS (1/2 MILE RADIUS AROUND WELL) THAT PENETRATE THE INJECTION INTERVAL
INSTRUCTIONS

In the grid below, place the descriptions of area of review wells (1/2 mile radius around well) of public record that penetrate the proposed injection zone. Complete the following: lease name, well number, location, owner, depth in feet, type of well (Oil = O, Gas = G, Water = W, Injection = I, Strat Test = S, Unknown = U, Other - specify), date spudded, date completed, and construction of the well. Give a brief but accurate description of the well's construction including all plugging and/or completion of information, detailing the cement, casing, and subsurface casing information.

LEASE	WELL NO.	LOCATION	OWNER	DEPTH	TYPE	DATE SPUNDED	DATE COMPLETED	CONSTRUCTION
Belton Unit	R-19	4132 FROM (N) SEC LINE 2070 FROM (E) SEC LINE SEC. 16 T. 46 N.R. 33W	K.R.E.D.	621.5'	O	02/12/2004	02/13/2004	4 1/2" casing cemented to surface 2 3/8" tubing 3/4" rods and insert pump
Belton Unit	R-20	4220 FROM (N) SEC LINE 2045 FROM (E) SEC LINE SEC. 16 T. 46 N.R. 33W	K.R.E.D.	661'	O	01/18/2008	01/22/2008	4 1/2" casing cemented to surface 2 3/8" tubing 3/4" rods and insert pump
Belton Unit	R-21	3160 FROM (N) SEC LINE 2045 FROM (E) SEC LINE SEC. 16 T. 46 N.R. 33W	K.R.E.D.	635'	O	01/14/2008	01/16/2008	4 1/2" casing cemented to surface 2 3/8" tubing 3/4" rods and insert pump
Belton Unit	R-22	3160 FROM (N) SEC LINE 2053 FROM (E) SEC LINE SEC. 16 T. 46 N.R. 33W	K.R.E.D.	660'	O	12/04/2008	N/A	4 1/2" casing cemented to surface 2 3/8" tubing 3/4" rods and insert pump
Belton Unit	R-23	3320 FROM (N) SEC LINE 2425 FROM (E) SEC LINE SEC. 16 T. 46 N.R. 33W	K.R.E.D.	660'	O	U	U	4 1/2" casing cemented to surface 2 3/8" tubing 3/4" rods and insert pump
Belton Unit	R-24	3320 FROM (N) SEC LINE 2495 FROM (E) SEC LINE SEC. 16 T. 46 N.R. 33W	K.R.E.D.	658'	O	01/25/2008	N/A	4 1/2" casing cemented to surface 2 3/8" tubing 3/4" rods and insert pump
Belton Unit	R-25	3320 FROM (N) SEC LINE 2495 FROM (E) SEC LINE SEC. 16 T. 46 N.R. 33W	K.R.E.D.	660'	O	U	U	4 1/2" casing cemented to surface 2 3/8" tubing 3/4" rods and insert pump
Belton Unit	R1-1	368 FROM (N) SEC LINE 2454 FROM (E) SEC LINE SEC. 16 T. 46 N.R. 33W	K.R.E.D.	623'	I	07/26/2000	08/31/2000	4 1/2" casing cemented to surface
Belton Unit	R1-2	795 FROM (N) SEC LINE 2453 FROM (E) SEC LINE SEC. 16 T. 46 N.R. 33W	K.R.E.D.	627'	I	U	U	4 1/2" casing cemented to surface

AREA OF REVIEW WELLS (1/2 MILE RADIUS AROUND WELL) THAT PENETRATE THE INJECTION INTERVAL
INSTRUCTIONS

In the grid below, place the descriptions of area of review wells (1/2 mile radius around well) of public record that penetrate the proposed injection zone. Complete the following: lease name, well number, location, owner, depth in feet, type of well (Oil = O, Gas = G, Water = W, Unknown = U, Other - specify), date spudded, date completed, and construction of the well. Give a brief but accurate description of the well's construction including all plugging and/or completion of information, detailing the cement, casing, and subsurface casing information.

LEASE	WELL NO.	LOCATION	OWNER	DEPTH	TYPE	DATE SPUNDED	DATE COMPLETED	CONSTRUCTION
Belton Unit	RI-3	211 FROM (N) SEC LINE 207 FROM (E) SEC LINE SEC. 16 T. 46 N.R. 33W	K.R.E.D.	635'	I	<input checked="" type="checkbox"/>	<input checked="" type="checkbox"/>	4 1/2" casing cemented to surface
Belton Unit	RI-4	1307 FROM (N) SEC LINE 220 FROM (E) SEC LINE SEC. 16 T. 46 N.R. 33W	K.R.E.D.	641'	I	08/25/2000	08/29/2000	4 1/2" casing cemented to surface
Belton Unit	RI-5	790 FROM (N) SEC LINE 2119 FROM (E) SEC LINE SEC. 16 T. 46 N.R. 33W	K.R.E.D.	637'	I	<input checked="" type="checkbox"/>	<input checked="" type="checkbox"/>	4 1/2" casing cemented to surface
Belton Unit	RI-6	367 FROM (N) SEC LINE 2187 FROM (E) SEC LINE SEC. 16 T. 46 N.R. 33W	K.R.E.D.	644'	I	<input checked="" type="checkbox"/>	<input checked="" type="checkbox"/>	4 1/2" casing cemented to surface
Belton Unit	WSV-1	843 FROM (N) SEC LINE 2529 FROM (E) SEC LINE SEC. 16 T. 46 N.R. 33W	K.R.E.D.	891'	W	04/16/2001	04/14/2001	Squeezed
Belton Unit	C-18	110 FROM (N) SEC LINE 2424 FROM (E) SEC LINE SEC. 16 T. 46 N.R. 33W	K.R.E.D.	571'	Plugged	<input checked="" type="checkbox"/>	<input checked="" type="checkbox"/>	4 1/2" casing cemented to surface
Belton Unit	RW-7	374 FROM (N) SEC LINE 3115 FROM (E) SEC LINE SEC. 16 T. 46 N.R. 33W	K.R.E.D.	638'	I	02/10/2004	02/11/2004	4 1/2" casing cemented to surface
Belton Unit	RW-8	3048 FROM (N) SEC LINE 2714 FROM (E) SEC LINE SEC. 16 T. 46 N.R. 33W	K.R.E.D.	641.5'	I	02/12/2004	02/13/2004	4 1/2" casing cemented to surface
Belton Unit	RW-9	3505 FROM (N) SEC LINE 2770 FROM (E) SEC LINE SEC. 16 T. 46 N.R. 33W	K.R.E.D.	647.5'	I	01/13/2004	01/15/2004	4 1/2" casing cemented to surface

AREA OF REVIEW WELLS (1/2 MILE RADIUS AROUND WELL) THAT PENETRATE THE INJECTION INTERVAL

INSTRUCTIONS

In the grid below, place the descriptions of area of review wells (1/2 mile radius around well) of public record that penetrate the proposed injection zone. Complete the following: lease name, well number, location, owner, depth in feet, type of well (Oil = O, Gas = G, Water = W, Unknown = U, Other - specify), date spudded, date completed, and construction of the well. Give a brief but accurate description of the well's construction including all plugging and/or completion of information, detailing the cement, casing, and subsurface casing information.

LEASE	WELL NO.	LOCATION	OWNER	DEPTH	TYPE	DATE SPUNDED	DATE COMPLETED	CONSTRUCTION
Belton Unit	RW-10	2025 FROM (N)(S) SEC LINE 2025 FROM (E)(W) SEC LINE SEC. 16 T. 46 N.R. 33W	K.R.E.D.	678'	I	02/02/2004	02/03/2004	4 1/2" casing cemented to surface
Belton Unit	RW-11	2111 FROM (N)(S) SEC LINE 2333 FROM (E)(W) SEC LINE SEC. 16 T. 46 N.R. 33W	K.R.E.D.	652'	I	02/04/2004	02/06/2004	4 1/2" casing cemented to surface
Belton Unit	RW-13	3112 FROM (N)(S) SEC LINE 1812 FROM (E)(W) SEC LINE SEC. 16 T. 46 N.R. 33W	K.R.E.D.	697'	I	02/06/2004	02/09/2004	4 1/2" casing cemented to surface
Belton Unit	RW-15	3130 FROM (N)(S) SEC LINE 2245 FROM (E)(W) SEC LINE SEC. 16 T. 46 N.R. 33W	K.R.E.D.	660'	I	11/26/2008	N/A	4 1/2" casing cemented to surface
Belton Unit	RW-16	3180 FROM (N)(S) SEC LINE 1825 FROM (E)(W) SEC LINE SEC. 16 T. 46 N.R. 33W	K.R.E.D.	660'	I	12/02/2008	N/A	4 1/2" casing cemented to surface
Belton Unit	RW-19	3510 FROM (N)(S) SEC LINE 1825 FROM (E)(W) SEC LINE SEC. 16 T. 46 N.R. 33W	K.R.E.D.	661'	I	12/08/2008	N/A	4 1/2" casing cemented to surface
Belton Unit	AD-1	2220 FROM (N)(S) SEC LINE 2420 FROM (E)(W) SEC LINE SEC. 9 T. 46 N.R. 33W	K.R.E.D.	615'	O	12/03/2007	01/04/2008	4 1/2" casing cemented to surface 2 3/8" tubing 3/4" rods and insert pump
Belton Unit	AD-2	2220 FROM (N)(S) SEC LINE 2000 FROM (E)(W) SEC LINE SEC. 9 T. 46 N.R. 33W	K.R.E.D.	657'	O	12/06/2007	12/10/2007	4 1/2" casing cemented to surface 2 3/8" tubing 3/4" rods and insert pump
Belton Unit	AD-3	2120 FROM (N)(S) SEC LINE 1800 FROM (E)(W) SEC LINE SEC. 9 T. 46 N.R. 33W	K.R.E.D.	637'	O	08/31/1987	U	4 1/2" casing cemented to surface 2 3/8" tubing 3/4" rods and insert pump

AREA OF REVIEW WELLS (1/2 MILE RADIUS AROUND WELL) THAT PENETRATE THE INJECTION INTERVAL
INSTRUCTIONS

In the grid below, place the descriptions of area of review wells (1/2 mile radius around well) of public record that penetrate the proposed injection zone. Complete the following: lease name, well number, location, owner, depth in feet, type of well (Oil = O, Gas = G, Water = W, Unknown = U, Other - specify), date spudded, date completed, and construction of the well. Give a brief but accurate description of the well's construction including all plugging and/or completion of information, detailing the cement, casing, and subsurface casing information.

LEASE	WELL NO.	LOCATION	OWNER	DEPTH	TYPE	DATE SPUNDED	DATE COMPLETED	CONSTRUCTION
Belton Unit	AD-4	220 FROM (N)(S) SEC LINE 4225 FROM (E)(W) SEC LINE SEC. 9 T. 46 N.R. 33W	K.R.E.D.	666'	O	07/14/1987	07/16/1987	4 1/2" casing cemented to surface 2 3/8" tubing 3/4" rods and insert pump
Belton Unit	AD-5	220 FROM (N)(S) SEC LINE 4116 FROM (E)(W) SEC LINE SEC. 9 T. 46 N.R. 33W	K.R.E.D.	679'	O	06/21/1987	06/25/1987	4 1/2" casing cemented to surface 2 3/8" tubing 3/4" rods and insert pump
Belton Unit	AD-6	1011 FROM (N)(S) SEC LINE 5120 FROM (E)(W) SEC LINE SEC. 9 T. 46 N.R. 33W	K.R.E.D.	708'	O	01/31/2008	02/19/2008	4 1/2" casing cemented to surface 2 3/8" tubing 3/4" rods and insert pump
Belton Unit	AD-7	654 FROM (N)(S) SEC LINE 2024 FROM (E)(W) SEC LINE SEC. 9 T. 46 N.R. 33W	K.R.E.D.	630'	O	12/12/2007	12/14/2007	4 1/2" casing cemented to surface 2 3/8" tubing 3/4" rods and insert pump
Belton Unit	AD-8	630 FROM (N)(S) SEC LINE 3401 FROM (E)(W) SEC LINE SEC. 9 T. 46 N.R. 33W	K.R.E.D.	622'	O	05/14/1999	05/27/1999	4 1/2" casing cemented to surface 2 3/8" tubing 3/4" rods and insert pump
Belton Unit	AD-9	644 FROM (N)(S) SEC LINE 3235 FROM (E)(W) SEC LINE SEC. 9 T. 46 N.R. 33W	K.R.E.D.	662'	O	08/25/1987	U-1987	4 1/2" casing cemented to surface 2 3/8" tubing 3/4" rods and insert pump
Belton Unit	AD-10	662 FROM (N)(S) SEC LINE 4024 FROM (E)(W) SEC LINE SEC. 9 T. 46 N.R. 33W	K.R.E.D.	659'	O	05/25/1987	07/21/1987	4 1/2" casing cemented to surface 2 3/8" tubing 3/4" rods and insert pump
Belton Unit	AD-11	621 FROM (N)(S) SEC LINE 4185 FROM (E)(W) SEC LINE SEC. 9 T. 46 N.R. 33W	K.R.E.D.	665'	O	U-1987	U-1987	4 1/2" casing cemented to surface 2 3/8" tubing 3/4" rods and insert pump
Belton Unit	AD-12	1210 FROM (N)(S) SEC LINE 3207 FROM (E)(W) SEC LINE SEC. 9 T. 46 N.R. 33W	K.R.E.D.	710'	O	01/23/2008	02/26/2008	4 1/2" casing cemented to surface 2 3/8" tubing 3/4" rods and insert pump

AREA OF REVIEW WELLS (1/2 MILE RADIUS AROUND WELL) THAT PENETRATE THE INJECTION INTERVAL

INSTRUCTIONS

In the grid below, place the descriptions of area of review wells (1/2 mile radius around well) of public record that penetrate the proposed injection zone. Complete the following: lease name, well number, location, owner, depth in feet, type of well (Oil = O, Gas = G, Water = W, Injection = I, Strat Test = S, Unknown = U, Other - specify), date spudded, date completed, and construction of the well. Give a brief but accurate description of the well's construction including all plugging and/or completion of information, detailing the cement, casing, and subsurface casing information.

LEASE	WELL NO.	LOCATION	OWNER	DEPTH	TYPE	DATE SPUNDED	DATE COMPLETED	CONSTRUCTION
Belton Unit	AD-13	<u>116</u> FROM (N) <u>S</u> SEC LINE <u>2420</u> FROM (E) <u>W</u> SEC LINE SEC. 9 T. 46 N.R. 33W	K.R.E.D.	700'	Plugged	12/21/2007	<u>N</u> <u>R</u>	Cemented from bottom to top on 12/27/2007
Belton Unit	AD-14	<u>121</u> FROM (N) <u>S</u> SEC LINE <u>2105</u> FROM (E) <u>W</u> SEC LINE SEC. 9 T. 46 N.R. 33W	K.R.E.D.	609'	O	04/21/1999		4 1/2" casing cemented to surface 2 3/8" tubing 3/4" rods and insert pump
Belton Unit	AD-15	<u>210</u> FROM (N) <u>S</u> SEC LINE <u>3801</u> FROM (E) <u>W</u> SEC LINE SEC. 9 T. 46 N.R. 33W	K.R.E.D.	617'	O	11/13/1989		4 1/2" casing cemented to surface 2 3/8" tubing 3/4" rods and insert pump
Belton Unit	AD-16	<u>100</u> FROM (N) <u>S</u> SEC LINE <u>4225</u> FROM (E) <u>W</u> SEC LINE SEC. 9 T. 46 N.R. 33W	K.R.E.D.	666'	O	07/23/1987	<u>V</u> -1987	4 1/2" casing cemented to surface 2 3/8" tubing 3/4" rods and insert pump
Belton Unit	AD-17	<u>105</u> FROM (N) <u>S</u> SEC LINE <u>4651</u> FROM (E) <u>W</u> SEC LINE SEC. 9 T. 46 N.R. 33W	K.R.E.D.	647'	O		<u>V</u>	4 1/2" casing cemented to surface 2 3/8" tubing 3/4" rods and insert pump
Belton Unit	AD-18	<u>110</u> FROM (N) <u>S</u> SEC LINE <u>200</u> FROM (E) <u>W</u> SEC LINE SEC. 9 T. 46 N.R. 33W	K.R.E.D.	676.5'	O	01/02/2008		4 1/2" casing cemented to surface 2 3/8" tubing 3/4" rods and insert pump
Belton Unit	AD-21	<u>155</u> FROM (N) <u>S</u> SEC LINE <u>3801</u> FROM (E) <u>W</u> SEC LINE SEC. 9 T. 46 N.R. 33W	K.R.E.D.	656'	O	09/11/2003		4 1/2" casing cemented to surface 2 3/8" tubing 3/4" rods and insert pump
Belton Unit	AD-22	<u>151</u> FROM (N) <u>S</u> SEC LINE <u>4212</u> FROM (E) <u>W</u> SEC LINE SEC. 9 T. 46 N.R. 33W	K.R.E.D.	650'	O	06/13/1999		4 1/2" casing cemented to surface 2 3/8" tubing 3/4" rods and insert pump
Belton Unit	AD-23	<u>151</u> FROM (N) <u>S</u> SEC LINE <u>2424</u> FROM (E) <u>W</u> SEC LINE SEC. 9 T. 46 N.R. 33W	K.R.E.D.	644'	O	09/09/2003		4 1/2" casing cemented to surface 2 3/8" tubing 3/4" rods and insert pump

AREA OF REVIEW WELLS (1/2 MILE RADIUS AROUND WELL) THAT PENETRATE THE INJECTION INTERVAL
INSTRUCTIONS

In the grid below, place the descriptions of area of review wells (1/2 mile radius around well) of public record that penetrate the proposed injection zone. Complete the following: lease name, well number, location, owner, depth in feet, type of well (Oil = O, Gas = G, Water = W, Injection = I, Strat Test = S, Unknown = U, Other - specify), date spudded, date completed, and construction of the well. Give a brief but accurate description of the well's construction including all plugging and/or completion of information, detailing the cement, casing, and subsurface casing information.

LEASE	WELL NO.	LOCATION	OWNER	DEPTH	TYPE	DATE SPUNDED	DATE COMPLETED	CONSTRUCTION
Belton Unit	AD-24	<u>500</u> FROM (N)(S) SEC LINE <u>300</u> FROM (E)(W) SEC LINE SEC. 9 T. 46 N.R. 33W	K.R.E.D.	672.5	O	12/27/2007	02/06/2008	4 1/2" casing cemented to surface 2 3/8" tubing 3/4" rods and insert pump
Belton Unit	AD-28	<u>511</u> FROM (N)(S) SEC LINE <u>415</u> FROM (E)(W) SEC LINE SEC. 9 T. 46 N.R. 33W	K.R.E.D	629'	O	07/08/1999	07/14/1999	4 1/2" casing cemented to surface 2 3/8" tubing 3/4" rods and insert pump
Belton Unit	AD-29	<u>512</u> FROM (N)(S) SEC LINE <u>412</u> FROM (E)(W) SEC LINE SEC. 9 T. 46 N.R. 33W	K.R.E.D	625'	O	06/18/1999	07/07/1999	4 1/2" casing cemented to surface 2 3/8" tubing 3/4" rods and insert pump
Belton Unit	ADI-18	<u>513</u> FROM (N)(S) SEC LINE <u>413</u> FROM (E)(W) SEC LINE SEC. 9 T. 46 N.R. 33W	K.R.E.D	651.5'	I	10/09/2003	10/10/2003	4 1/2" casing cemented to surface
Belton Unit	ADI-19	<u>514</u> FROM (N)(S) SEC LINE <u>414</u> FROM (E)(W) SEC LINE SEC. 9 T. 46 N.R. 33W	K.R.E.D	654.5'	I	10/07/2003	10/08/2003	4 1/2" casing cemented to surface
Belton Unit	ADI-24	<u>515</u> FROM (N)(S) SEC LINE <u>415</u> FROM (E)(W) SEC LINE SEC. 9 T. 46 N.R. 33W	K.R.E.D	662'	I	09/16/2003	09/17/2003	4 1/2" casing cemented to surface
Belton Unit	ADI-25	<u>516</u> FROM (N)(S) SEC LINE <u>416</u> FROM (E)(W) SEC LINE SEC. 9 T. 46 N.R. 33W	K.R.E.D	651.5'	I	09/12/2003	09/15/2003	4 1/2" casing cemented to surface
Belton Unit	ADI-26	<u>517</u> FROM (N)(S) SEC LINE <u>417</u> FROM (E)(W) SEC LINE SEC. 9 T. 46 N.R. 33W	K.R.E.D	650.5'	I	09/17/2003	09/19/2003	4 1/2" casing cemented to surface
Belton Unit	ADI-27	<u>520</u> FROM (N)(S) SEC LINE <u>520</u> FROM (E)(W) SEC LINE SEC. 9 T. 46 N.R. 33W	K.R.E.D	674.1'	I	01/04/2008	04/16/2008	4 1/2" casing cemented to surface

AREA OF REVIEW WELLS (1/2 MILE RADIUS AROUND WELL) THAT PENETRATE THE INJECTION INTERVAL
INSTRUCTIONS

In the grid below, place the descriptions of area of review wells (1/2 mile radius around well) of public record that penetrate the proposed injection zone. Complete the following: lease name, well number, location, owner, depth in feet, type of well (Oil = O, Gas = G, Water = W, Injection = I, Strat Test = S, Unknown = U, Other - specify), date spudded, date completed, and construction of the well. Give a brief but accurate description of the well's construction including all plugging and/or completion of information, detailing the cement, casing, and subsurface casing information.

LEASE	WELL NO.	LOCATION	OWNER	DEPTH	TYPE	DATE SPUNDED	DATE COMPLETED	CONSTRUCTION
Belton Unit	ADI-30	850 FROM (N)(S) SEC LINE 8206 FROM (E)(W) SEC LINE SEC. 9 T. 46 N.R. 33W	K.R.E.D.	627.7'	I	12/19/2007	04/16/2008	4 1/2" casing cemented to surface
Belton Unit	ADI-31	860 FROM (N)(S) SEC LINE 3613 FROM (E)(W) SEC LINE SEC. 9 T. 46 N.R. 33W	K.R.E.D.	633'	I	05/27/1999	06/04/1999	4 1/2" casing cemented to surface
Belton Unit	ADI-32	871 FROM (N)(S) SEC LINE 134 FROM (E)(W) SEC LINE SEC. 9 T. 46 N.R. 33W	K.R.E.D.	649'	I	V	V	4 1/2" casing cemented to surface
Belton Unit	ADI-33	881 FROM (N)(S) SEC LINE 4524 FROM (E)(W) SEC LINE SEC. 9 T. 46 N.R. 33W	K.R.E.D.	642'	I	V	V	4 1/2" casing cemented to surface
Belton Unit	ADI-34	879 FROM (N)(S) SEC LINE 4890 FROM (E)(W) SEC LINE SEC. 9 T. 46 N.R. 33W	K.R.E.D.	663	I	V	V	4 1/2" casing cemented to surface
Belton Unit	ADI-37	5440 FROM (N)(S) SEC LINE 220 FROM (E)(W) SEC LINE SEC. 9 T. 46 N.R. 33W	K.R.E.D.	618.2	I	12/13/2007	04/16/2008	4 1/2" casing cemented to surface
Belton Unit	ADI-38	446 FROM (N)(S) SEC LINE 1760 FROM (E)(W) SEC LINE SEC. 9 T. 46 N.R. 33W	K.R.E.D.	668.9'	I	12/17/2007	04/16/2008	4 1/2" casing cemented to surface
Belton Unit	ADI-39	441 FROM (N)(S) SEC LINE 4053 FROM (E)(W) SEC LINE SEC. 9 T. 46 N.R. 33W	K.R.E.D.	631'	I	V	V	4 1/2" casing cemented to surface
Belton Unit	ADI-40	441 FROM (N)(S) SEC LINE 4162 FROM (E)(W) SEC LINE SEC. 9 T. 46 N.R. 33W	K.R.E.D.	664'	I	V	V	4 1/2" casing cemented to surface

AREA OF REVIEW WELLS (1/2 MILE RADIUS AROUND WELL) THAT PENETRATE THE INJECTION INTERVAL
INSTRUCTIONS

In the grid below, place the descriptions of area of review wells (1/2 mile radius around well) of public record that penetrate the proposed injection zone. Complete the following: lease name, well number, location, owner, depth in feet, type of well (Oil = O, Gas = G, Water = W, Injection = I, Strat Test = S, Unknown = U, Other - specify), date spudded, date completed, and construction of the well. Give a brief but accurate description of the well's construction including all plugging and/or completion of information, detailing the cement, casing, and subsurface casing information.

LEASE	WELL NO.	LOCATION	OWNER	DEPTH	TYPE	DATE SPUNDED	DATE COMPLETED	CONSTRUCTION
Belton Unit	ADI-41	442 FROM (N)(S) SEC LINE 1909 FROM (E)(W) SEC LINE SEC. 9 T. 46 N.R. 33W	K.R.E.D.	600' est	I	V	V	4 1/2" casing cemented to surface
Belton Unit	OH-1	2915 FROM (N)(S) SEC LINE 2404 FROM (E)(W) SEC LINE SEC. 16 T. 46 N.R. 33W	K.R.E.D.	600' est	O	V	V	4 1/2" casing cemented to surface 2 3/8" tubing 3/4" rods and insert pump
Belton Unit	OH-2	2201 FROM (N)(S) SEC LINE 3051 FROM (E)(W) SEC LINE SEC. 16 T. 46 N.R. 33W	K.R.E.D.	600' est	O	V	V	4 1/2" casing cemented to surface 2 3/8" tubing 3/4" rods and insert pump
Belton Unit	OH-3	1931 FROM (N)(S) SEC LINE 3108 FROM (E)(W) SEC LINE SEC. 16 T. 46 N.R. 33W	K.R.E.D.	600' est	O	V	V	4 1/2" casing cemented to surface 2 3/8" tubing 3/4" rods and insert pump
Belton Unit	OH-4	1940 FROM (N)(S) SEC LINE 2818 FROM (E)(W) SEC LINE SEC. 16 T. 46 N.R. 33W	K.R.E.D.	600' est	O	V	V	4 1/2" casing cemented to surface 2 3/8" tubing 3/4" rods and insert pump
Belton Unit	OH-5	833 FROM (N)(S) SEC LINE 1924 FROM (E)(W) SEC LINE SEC. 16 T. 46 N.R. 33W	K.R.E.D.	600' est	O	V	V	4 1/2" casing cemented to surface 2 3/8" tubing 3/4" rods and insert pump
Belton Unit	OH-6	919 FROM (N)(S) SEC LINE 5216 FROM (E)(W) SEC LINE SEC. 16 T. 46 N.R. 33W	K.R.E.D.	600' est	Plugged	V	V	Squeezed cement into formation to surface
Belton Unit	OH-7	753 FROM (N)(S) SEC LINE 3100 FROM (E)(W) SEC LINE SEC. 16 T. 46 N.R. 33W	K.R.E.D.	600' est	Plugged	V	V	Squeezed cement into formation to surface
Belton Unit	OH-8	138 FROM (N)(S) SEC LINE 3271 FROM (E)(W) SEC LINE SEC. 16 T. 46 N.R. 33W	K.R.E.D.	600 est	Plugged	V	V	Squeezed cement into formation to surface

AREA OF REVIEW WELLS (1/2 MILE RADIUS AROUND WELL) THAT PENETRATE THE INJECTION INTERVAL

INSTRUCTIONS

In the grid below, place the descriptions of area of review wells (1/2 mile radius around well) of public record that penetrate the proposed injection zone. Complete the following: lease name, well number, location, owner, depth in feet, type of well (Oil = O, Gas = G, Water = W, Injection = I, Strat Test = S, Unknown = U, Other - specify), date spudded, date completed, and construction of the well. Give a brief but accurate description of the well's construction including all plugging and/or completion of information, detailing the cement, casing, and subsurface casing information.

LEASE	WELL NO.	LOCATION	OWNER	DEPTH	TYPE	DATE SPUNDED	DATE COMPLETED	CONSTRUCTION
Belton Unit	OH-9	604 FROM (N)(S) SEC LINE 522 FROM (E)(W)	K.R.E.D.	600' est	Plugged	U	U	Squeezed cement into formation to surface
Belton Unit	UK-1	SEC. 16 T. 46 N.R. 33W 4530 FROM (N)(S) SEC LINE 1300 FROM (E)(W) SEC LINE	K.R.E.D.	U	O	U	U	4 1/2" casing cemented to surface 2 3/8" tubing 3/4" rods and insert pump
Belton Unit	UK-2	SEC. 16 T. 46 N.R. 33W 4531 FROM (N)(S) SEC LINE 1310 FROM (E)(W) SEC LINE	K.R.E.D.	U	O	U	U	4 1/2" casing cemented to surface 2 3/8" tubing 3/4" rods and insert pump
Belton Unit	UK-3	SEC. 16 T. 46 N.R. 33W 4532 FROM (N)(S) SEC LINE 1311 FROM (E)(W) SEC LINE	K.R.E.D.	U	O	U	U	4 1/2" casing cemented to surface 2 3/8" tubing 3/4" rods and insert pump
Clark-Berry	CB-1	SEC. 16 T. 46 N.R. 33W 4533 FROM (N)(S) SEC LINE 1312 FROM (E)(W) SEC LINE	K.R.E.D.	625'	O	03/22/1999	U	2 7/8" with 1" tubing and insert pump
Clark-Berry	CB-2	SEC. 16 T. 46 N.R. 33W 4534 FROM (N)(S) SEC LINE 1313 FROM (E)(W) SEC LINE	K.R.E.D.	625'	O	U	U	2 7/8" with 1" tubing and insert pump
Clark-Berry	CB-3	SEC. 16 T. 46 N.R. 33W 4535 FROM (N)(S) SEC LINE 1314 FROM (E)(W) SEC LINE	K.R.E.D.	625'	O	03/25/1999	03/30/1999	4 1/2" casing cemented to surface 2 3/8" tubing 3/4" rods and insert pump
Clark-Berry	CB-4	SEC. 16 T. 46 N.R. 33W 4536 FROM (N)(S) SEC LINE 1315 FROM (E)(W) SEC LINE	K.R.E.D.	619'	O	03/30/1999	04/02/1999	4 1/2" casing cemented to surface 2 3/8" tubing 3/4" rods and insert pump
Clark-Berry	CB-1	SEC. 16 T. 46 N.R. 33W 4537 FROM (N)(S) SEC LINE 1316 FROM (E)(W) SEC LINE	K.R.E.D.	629'	I	03/22/1999	03/25/1999	4 1/2" casing cemented to surface

AREA OF REVIEW WELLS (1/2 MILE RADIUS AROUND WELL) THAT PENETRATE THE INJECTION INTERVAL**INSTRUCTIONS**

In the grid below, place the descriptions of area of review wells (1/2 mile radius around well) of public record that penetrate the proposed injection zone. Complete the following: lease name, well number, location, owner, depth in feet, type of well (Oil = O, Gas = G, Water = W, Injection = I, Strat Test = S, Unknown = U, Other - specify), date spudded, date completed, and construction of the well. Give a brief but accurate description of the well's construction including all plugging and/or completion of information, detailing the cement, casing, and subsurface casing information.

LEASE	WELL NO.	LOCATION	OWNER	DEPTH	TYPE	DATE SPUDDED	DATE COMPLETED	CONSTRUCTION
Clark-Berry	CBI-2	2487 FROM (N)(S) SEC LINE 3233 FROM (E)(W) SEC LINE SEC. 16 T. 46 N.R. 33W	K.R.E.D.	634'	I	04/02/1999	04/07/1999	4 1/2" casing cemented to surface
		____ FROM (N)(S) SEC LINE ____ FROM (E)(W) SEC LINE						
		SEC. ____ T. ____ N.R. ____						
		____ FROM (N)(S) SEC LINE ____ FROM (E)(W) SEC LINE						
		SEC. ____ T. ____ N.R. ____						
AREA OF REVIEW WELLS (1/2 MILE RADIUS AROUND WELL) THAT PENETRATE THE INJECTION INTERVAL

INSTRUCTIONS

In the grid below, place the descriptions of area of review wells (1/2 mile radius around well) of public record that penetrate the proposed injection zone. Complete the following: lease name, well number, location, owner, depth in feet, type of well (Oil = O, Gas = G, Water = W, Injection = I, Strat Test = S, Unknown = U, Other - specify), date spudded, date completed, and construction of the well. Give a brief but accurate description of the well's construction including all plugging and/or completion of information, detailing the cement, casing, and subsurface casing information.

LEASE	WELL NO.	LOCATION	OWNER	DEPTH	TYPE	DATE SPUNDED	DATE COMPLETED	CONSTRUCTION
Belton Unit	R-26	SEC. 10 FROM (N)(S) SEC LINE 314 FROM (E)(W) SEC LINE SEC. 16 T. 46 N.R. 33W	K.R.E.D	643'	O	03/08/2012	N/A	Set 21 feet of 8 5/8" surface pipe
Belton Unit	R-29	148 FROM (N)(S) SEC LINE 144 FROM (E)(W) SEC LINE SEC. 16 T. 46 N.R. 33W	K.R.E.D	750'	O	03/24/2012	N/A	740' of 4 1/2" casing cemented to surface
Belton Unit	R-30	155 FROM (N)(S) SEC LINE 110 FROM (E)(W) SEC LINE SEC. 16 T. 46 N.R. 33W	K.R.E.D	750'	O	03/23/2012	N/A	697' of 4 1/2" casing cemented to surface
Belton Unit	R-31	245 FROM (N)(S) SEC LINE 130 FROM (E)(W) SEC LINE SEC. 16 T. 46 N.R. 33W	K.R.E.D	750'	O	03/27/2012	N/A	740' of 4 1/2" casing cemented to surface
Belton Unit	R-32	251 FROM (N)(S) SEC LINE 128 FROM (E)(W) SEC LINE SEC. 16 T. 46 N.R. 33W	K.R.E.D.	750'	O	03/14/2012	N/A	743' of 4 1/2" casing cemented to surface
Belton Unit	R-33	254 FROM (N)(S) SEC LINE 124 FROM (E)(W) SEC LINE SEC. 16 T. 46 N.R. 33W	K.R.E.D.	700'	O	03/21/2012	N/A	663' of 4 1/2" casing cemented to surface
Belton Unit	AD11-2	250 FROM (N)(S) SEC LINE 254 FROM (E)(W) SEC LINE SEC. 9 T. 46 N.R. 33W	K.R.E.D.	750'	O	03/12/2012	N/A	737' of 4 1/2" casing cemented to surface
		FROM (N)(S) SEC LINE FROM (E)(W) SEC LINE SEC. _____ T. _____ N.R. _____						
		FROM (N)(S) SEC LINE FROM (E)(W) SEC LINE SEC. _____ T. _____ N.R. _____						

RECEIVED

APR 27 2012

Mo Oil & Gas Council

AFFIDAVIT OF PUBLICATION

STATE OF MISSOURI
COUNTY OF CASS ss.

I, Janis Anslinger, being duly sworn according to law, state that I am the Classified Ad Manager of the Cass County Democrat-Missourian, a weekly newspaper of general circulation in the County of Cass, State of Missouri, where located; which newspaper has been admitted to the Post Office as periodical class matter in the City of Harrisonville, Missouri, the city of publication; which newspaper has been published regularly and consecutively for a period of three years and has a list of bona fide subscribers, voluntarily engaged as such who have paid or agreed to pay a stated price for a subscription for a definite period of time, and that such newspaper has complied with the provisions of Section 493.050, Revised Statutes of Missouri 2000, and Section 59.310, Revised Statutes of Missouri 2000. The affixed notice appeared in said newspaper in the following consecutive issues:


1st Insertion: Vol. 132 No. 26, 13 day of Apr 20 12.

2nd Insertion: Vol. _____ No. _____, _____ day of _____ 20 _____.

3rd Insertion: Vol. _____ No. _____, _____ day of _____ 20 _____.


4th Insertion: Vol. _____ No. _____, _____ day of _____ 20 _____.

5th Insertion: Vol. _____ No. _____, _____ day of _____ 20 _____.

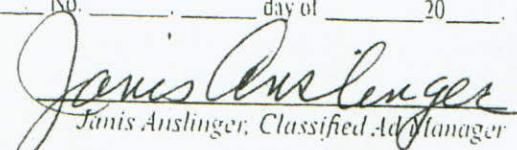
Janis Anslinger, Classified Ad Manager

Subscribed and sworn to before me on this 19 day of

April, 20 12 

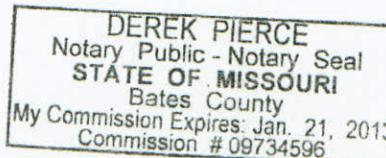

NOTICE

Kansas Resource Exploration & Development, LLC, 9393 W 110th St., Ste. 500, Overland Park, KS, 66210, has applied for 33 injection well permits to be drilled to an approximate depth of 650 feet. Water will be injected into the Squirrel Sandstone formation for an Enhanced Oil Recovery Project at the following locations:

#RW-20 5,152' from line/550' from line, Section 16, Township 46N, Range 33W
#RW-21 5,160' from line/989' from line, Section 16, Township 46N, Range 33W
#RW-22 4,765' from line/1,087' from E line, Section 16, Township 46N, R...# 33W
#RW-23 5,177' from line/1,432' from E line, Section 16, Township 46N, Range 33W
#RW-24 4,722' from line/1,441' from E line, Section 16, Township 46N, Range 33W
#RW-25 5,119' from line/1,879' from E line, Section 16, Township 46N, Range 33W
#RW-26 4,698' from line/1,885' from E line, Section 16, Township 46N, Range 33W
#RW-27 4,698' from line/2,304' from E line, Section 16, Township 46N, Range 33W
#RW-28 5,105' from line/3,637' from E line, Section 16, Township 46N, Range 33W
#RW-29 4,675' from line/3,630' from E line, Section 16, Township 46N, Range 33W
#RW-30 4,216' from line/3,735' from E line, Section 16, Township 46N, Range 33W
#RW-31 4,664' from line/3,720' from E line, Section 16, Township 46N, Range 33W
#RW-32 4,669' from line/3,633' from E line, Section 16, Township 46N, R...# 33W
#RW-33 4,214' from line/3,724' from E line, Section 16, Township 46N, Range 33W
#RW-34 4,213' from line/3,640' from E line, Section 16, Township 46N, Range 33W
#RW-35 5,132' from line/3,729' from E line, Section 16, Township 46N, Range 33W
#RW-36 5,103' from line/3,638' from E line, Section 16, Township 46N, Range 33W
#RW-37 5,126' from line/3,208' from E line, Section 16, Township 46N, R...# 33W
#RW-38 5,120' from line/3,219' from E line, Section 16, Township 46N, Range 33W
#RW-39 5,117' from line/2,770' from E line, Section 16, Township 46N, Range 33W
#RW-40 5,105' from line/2,765' from E line, Section 16, Township 46N, Range 33W
#ADI-42 382' from S line/446' from E line, Section 9, Township 46N, Range 33W
#ADI-43 11' from S line/409' from E line, Section 9, Township 46N, R...# 33W
#ADI-44 403' from S line/447' from E line, Section 9, Township 46N, Range 33W
#ADI-45 433' from S line/892' from E line, Section 9, Township 46N, R...# 33W
#ADI-46 392' from S line/936' from E line, Section 9, Township 46N, Range 33W
#ADI-47 397' from S line/891' from E line, Section 9, Township 46N, Range 33W
#ADI-48 408' from S line/1,332' from E line, Section 9, Township 46N, Range 33W
#ADI-49 440' from S line/1,294' from E line, Section 9, Township 46N, Range 33W
#ADI-50 411' from S line/1,290' from E line, Section 9, Township 46N, Range 33W
#ADI-51 66' from S line/464' from E line, Section 9, Township 46N, Range 33W
#ADI-52 67' from S line/445' from E line, Section 9, Township 46N, Range 33W
#ADI-53 51' from S line/453' from E line, Section 9, Township 46N, Range 33W

Written comments or requests for additional information regarding such wells should be directed within fifteen (15) days of this notice to the address below.

State Geologist:
Missouri Oil & Gas Council
P.O. Box 250
Rolla, MO 65401

26-1tc

MISSOURI
Mechanical Integrity Test

FEB 11 2013

Mo Oil & Gas Council

Test Date: 2/4/2013Operator: Kansas Resources Exploration & Development, LLCAddress: 9393 W. 110th St. Ste. 500
Overland Park, Kansas 66210Contact: Brad KramerPhone: 913-669-2253Lease: Belton UnitWell No.: ADI-50County: CassPermit No.: 20,906**TEST INFORMATION**Pressure Radioactive Tracer Survey Temperature Survey

	Run #1	Run #2	Run #3	Run #4
Start Time:	8:50			
End Time:	9:20			
Length of Test:	30 min			
Initial Pressure (PSI):	560 #			
Ending Pressure (PSI):	560 #			
Pressure Change:	0 #			

Fluid Used For Test (water, nitrogen, CO2, etc.): AirPerforations: Well Not Perforated YetComments: X .433 =
Pressured Casing up to 560

The bottom of the tested zone is shut in with Rubber Plug at a depth of 691.6 feet.
 In signing the form below, it is certified that the above indicated well was tested for mechanical integrity on the test date shown above.

Signature

Operator, Contact Person or Approved Agent

Contractor

Title

FOR INTERNAL USE ONLY

Results were: Satisfactory Not Satisfactory Computer Update:

Remarks: _____

State Agent: _____ Witnessed: Yes No

!! FILE WITH PERMIT !!